


LAYOUT PLAN FOR KISIMIRI PRIMARY SCHOOL, SECONDARY AND HIGH SCHOOL.

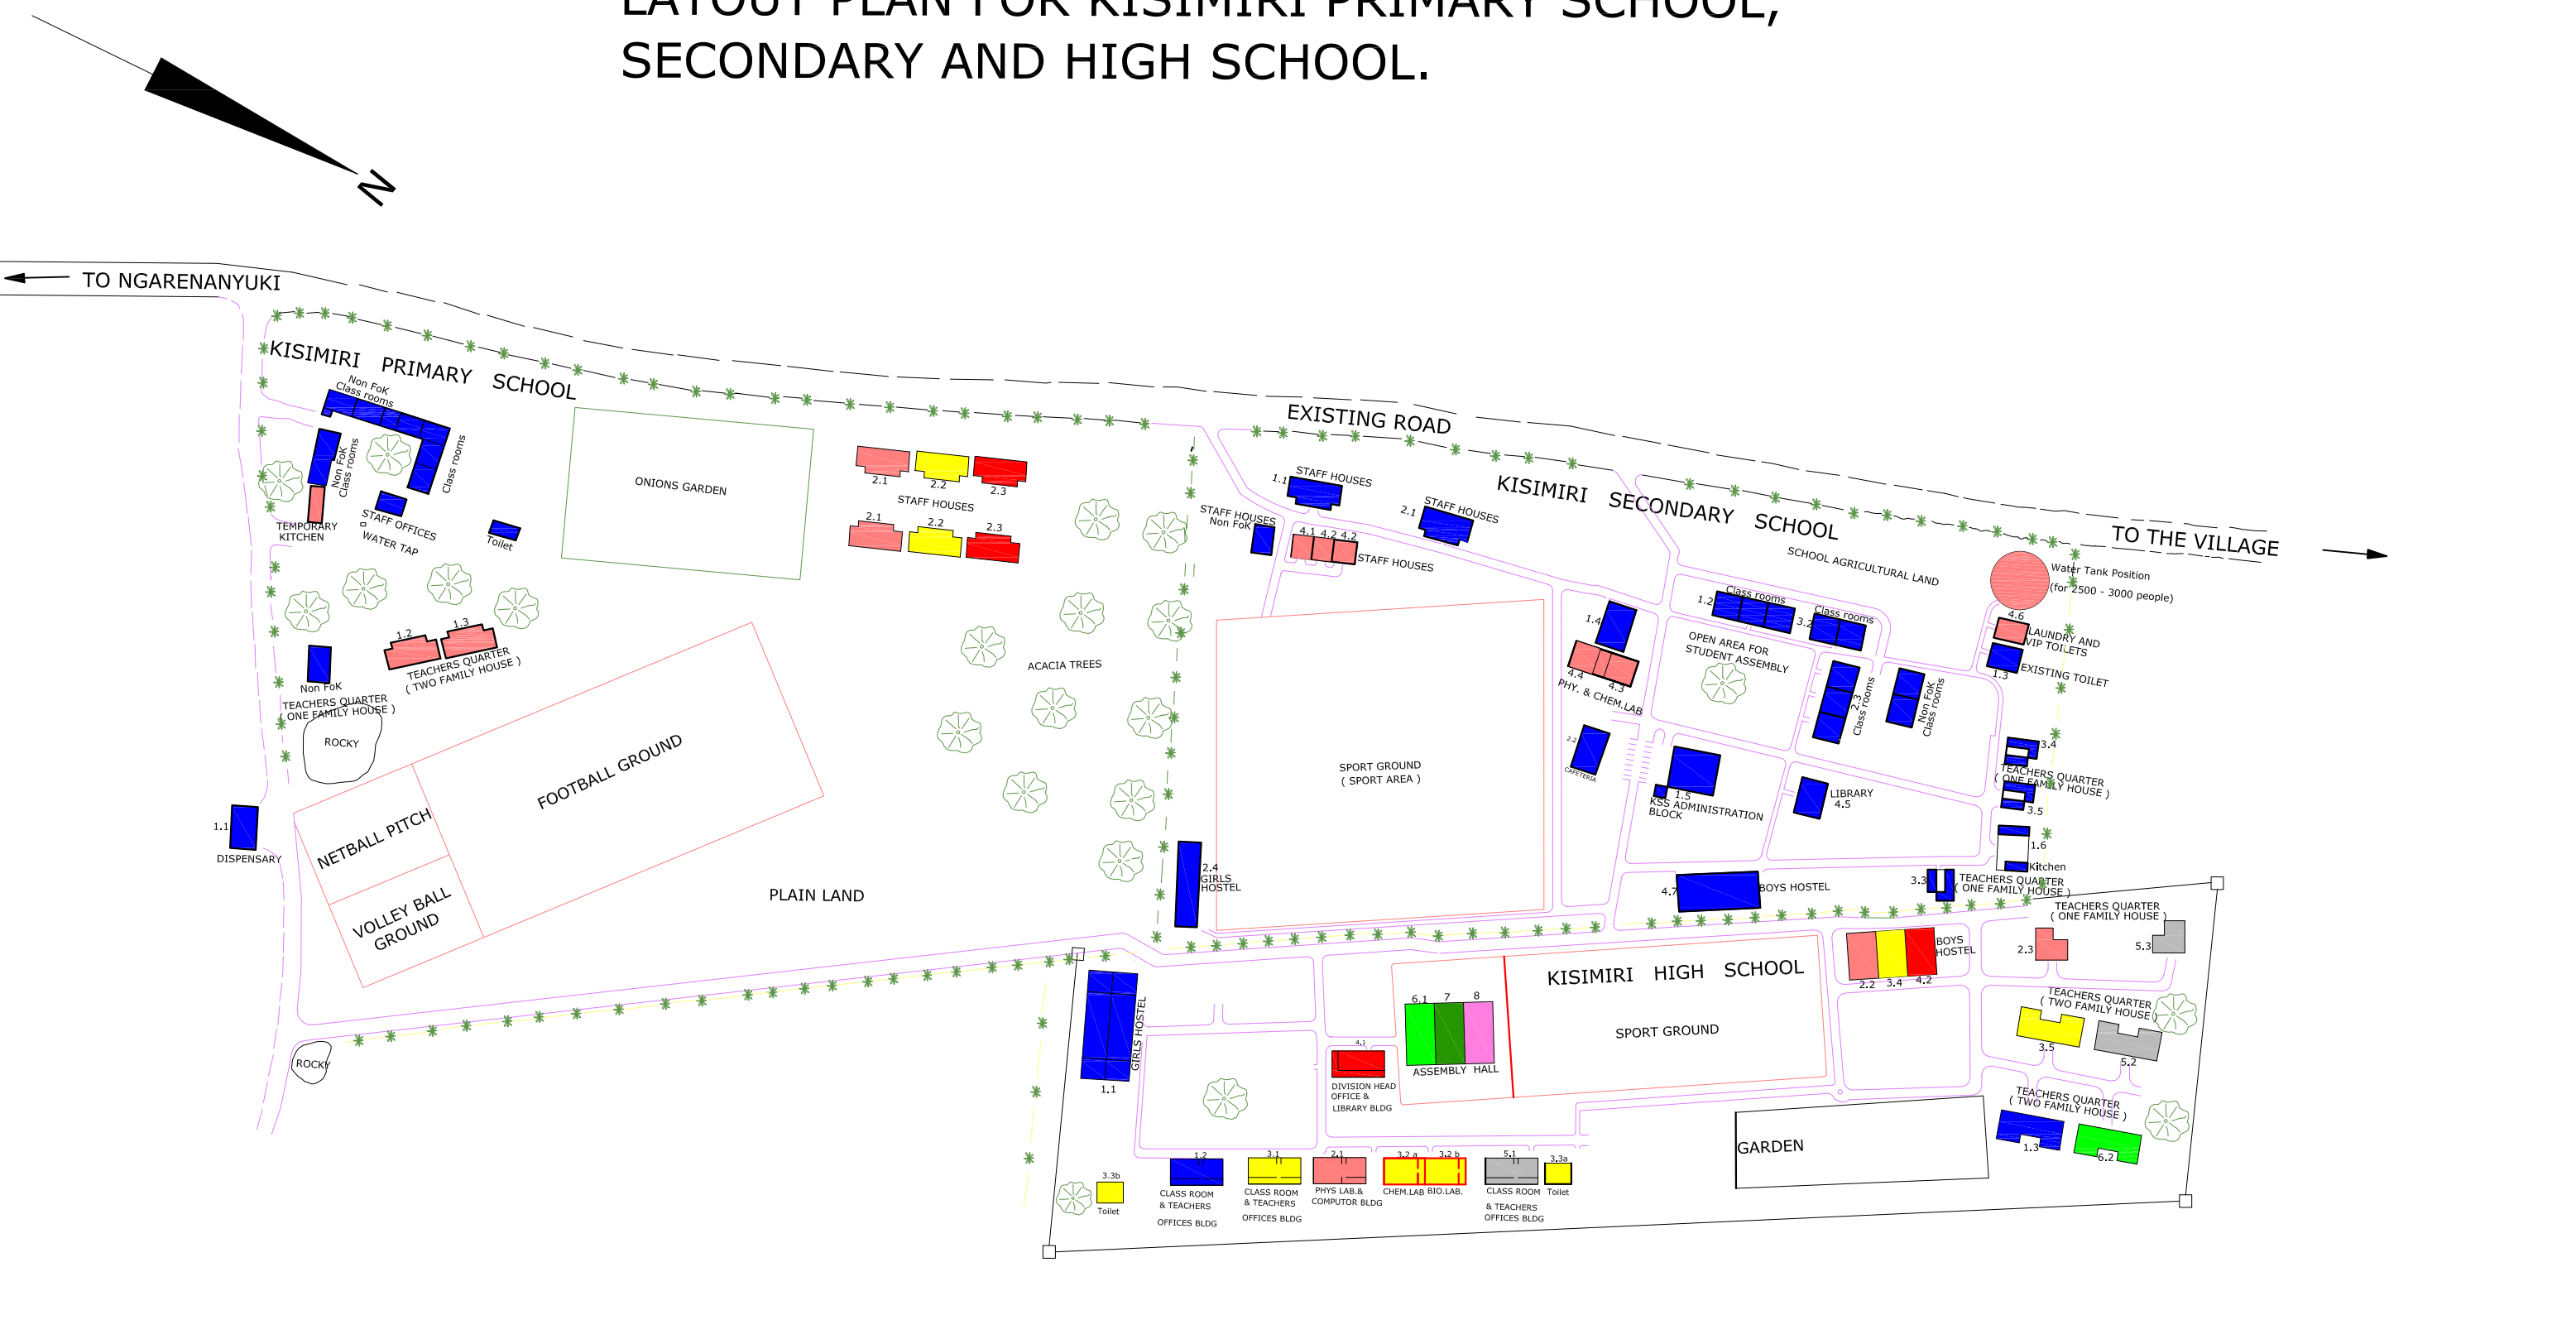

LEGEND

- Buildings Constructed In year 2005
- Buildings to be Constructed In year 2006
- Buildings to be Constructed In year 2007
- Buildings to be Constructed In year 2008
- Buildings to be Constructed In year 2009
- Buildings to be Constructed In year 2010
- Buildings to be Constructed In year 2011
- Buildings to be Constructed In year 2012

- Sisal Plant (For Fencing)
- Main Road to the Village & Ngarenanyuki
- Private road
- Acacia Trees

NB:
 - The original colour for KSS has been changed in order to differentiate with that of KHS. However, the numbering remains unchanged.

ARUMERU DISTRICT - ARUSHA

KISIMIRI VILLAGE EDUCATION PROJECT

LAYOUT PLAN FOR KPS, KSS & KHS.

SURVEYED BY: Mbita/Kessy/E.G.MACHA. SCALE 1:2000

DRAWN BY: E.G.MACHA/JUBILATE MATOWO Date: April, 2007

CHECKED BY: EMANUEL G. MACHA Drg. No: KPS/KSS/KHS/YR 01-12/LP/03